


maweder S:\Engineering\Hilliard Standards\Drawings\ACAD\Handicap Parking Signage.dwg HP-1-1-1 Layout APRIL 23, 2004 2:11 PM

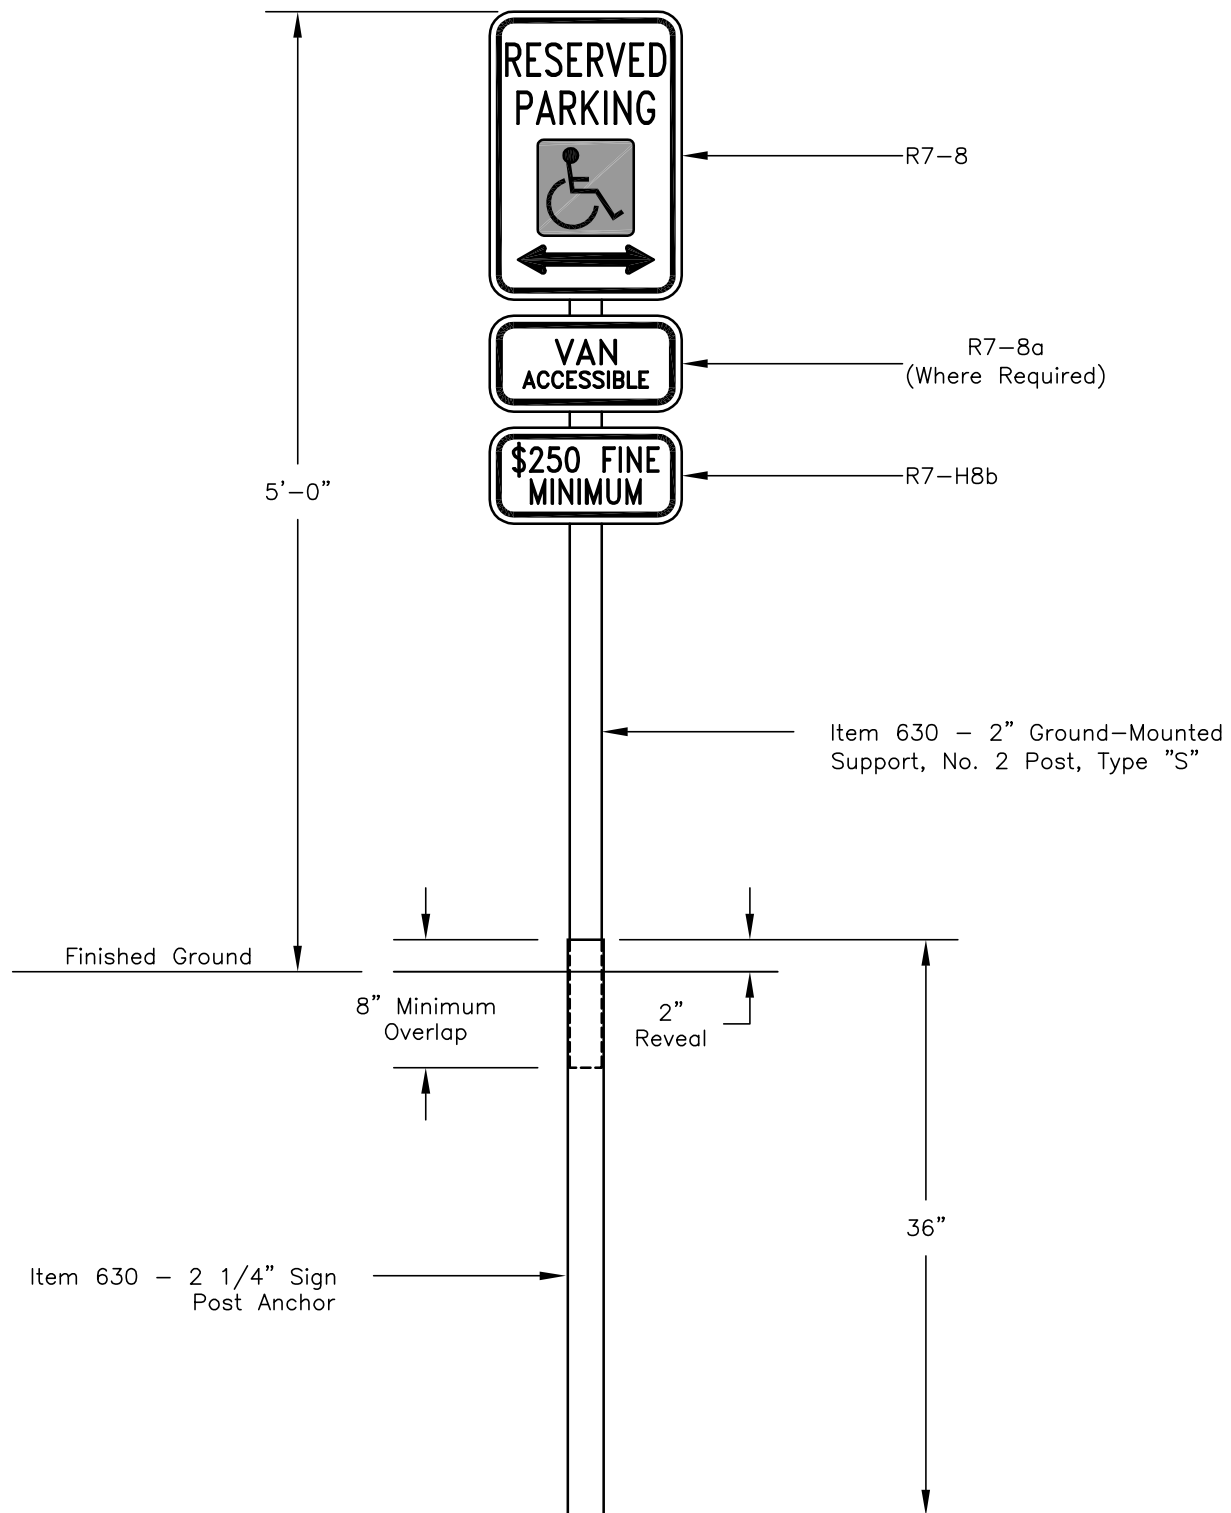

APPROVED

CITY ENGINEER DATE

SCALE: 1" = 1'

HANDICAP PARKING  
SIGNAGE

CITY OF  
**HILLIARD, OHIO**

STANDARD  
CONSTRUCTION DRAWING

1/2

HP-1